

CHATEAU WYNDEMERE

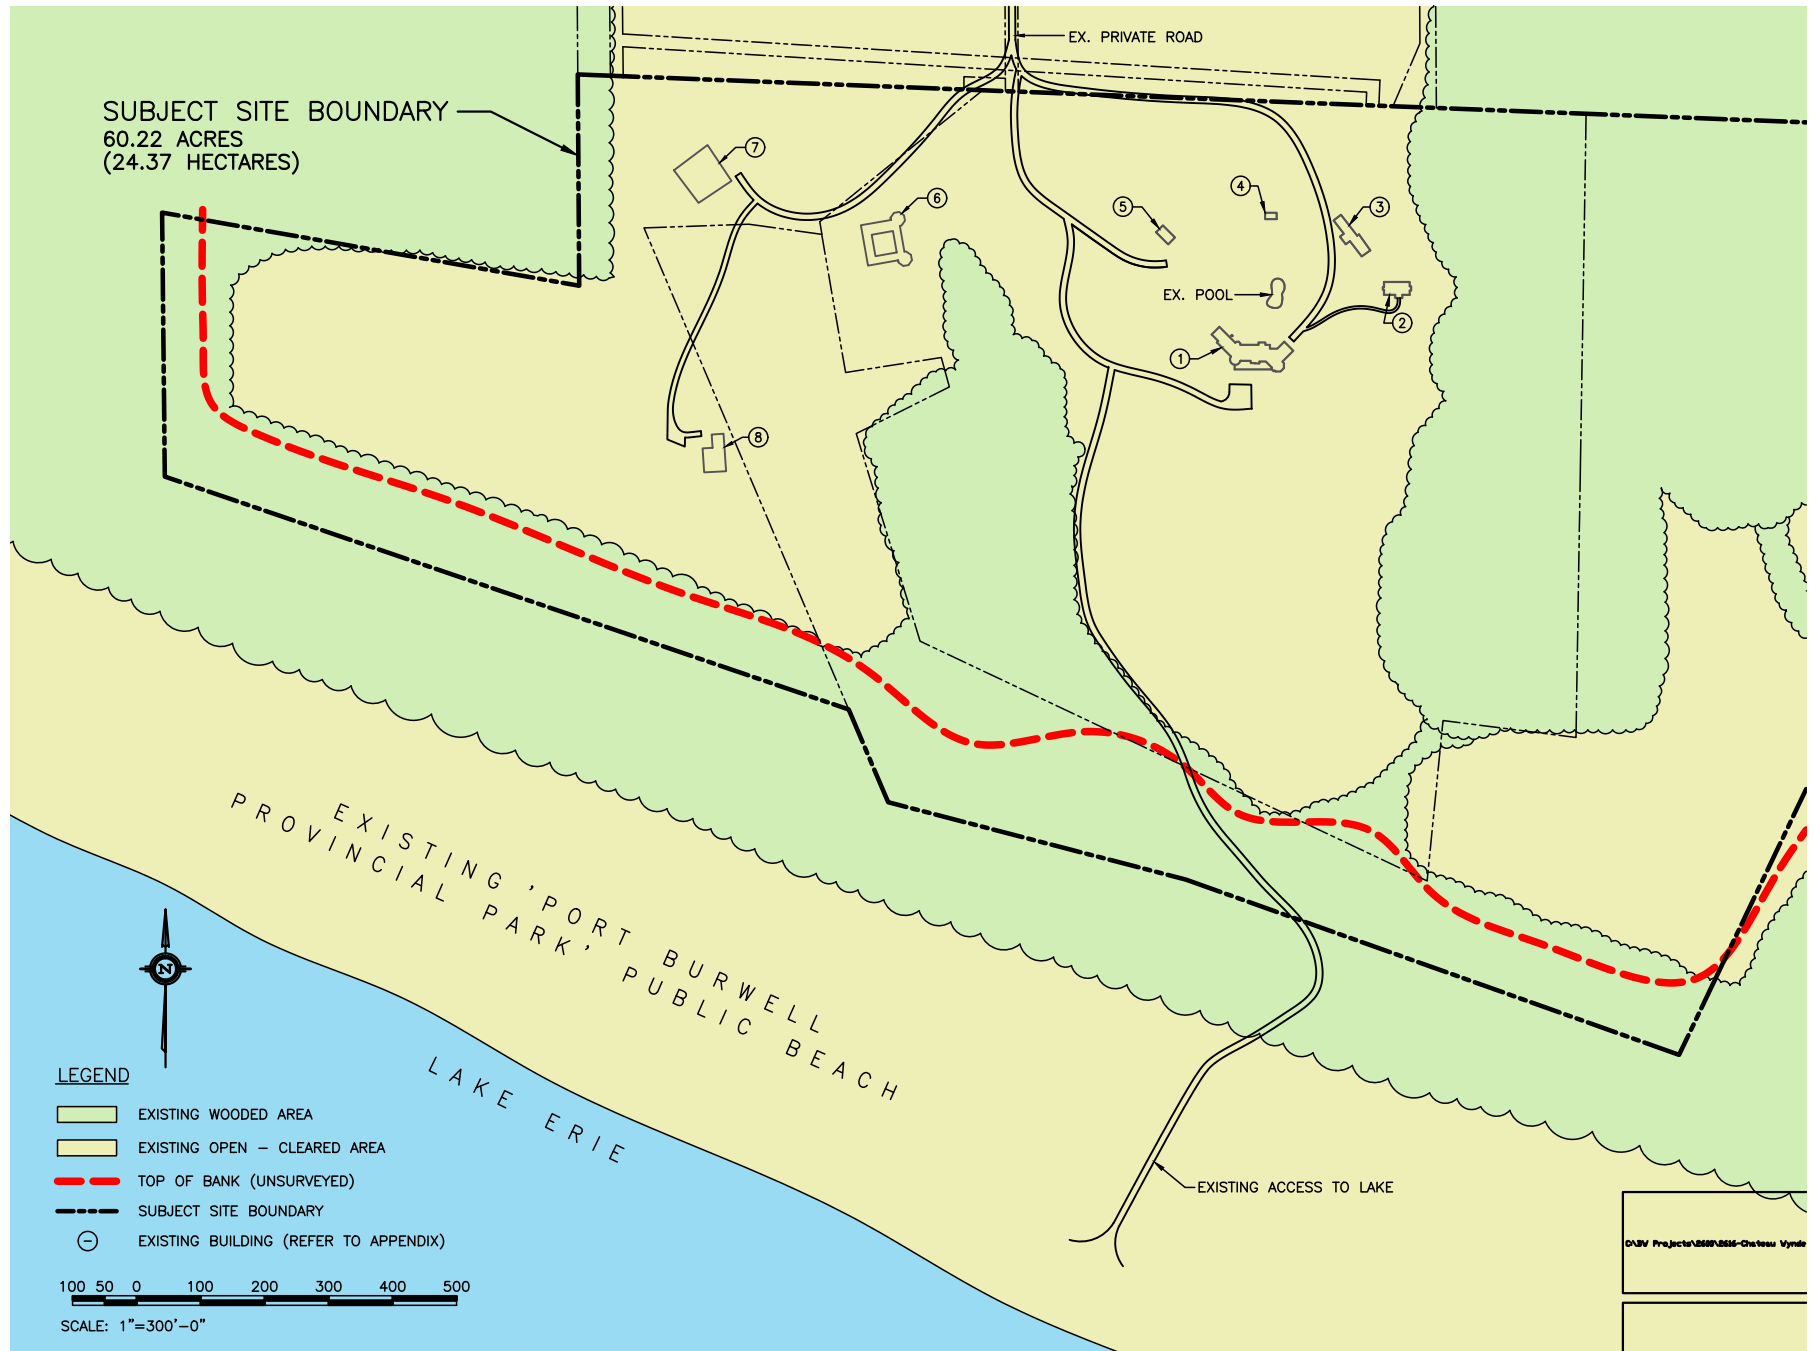


FIGURE 2 - GENERALIZED EXISTING CONDITIONS PLAN